

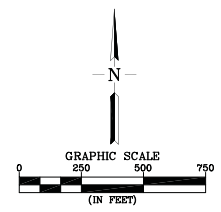
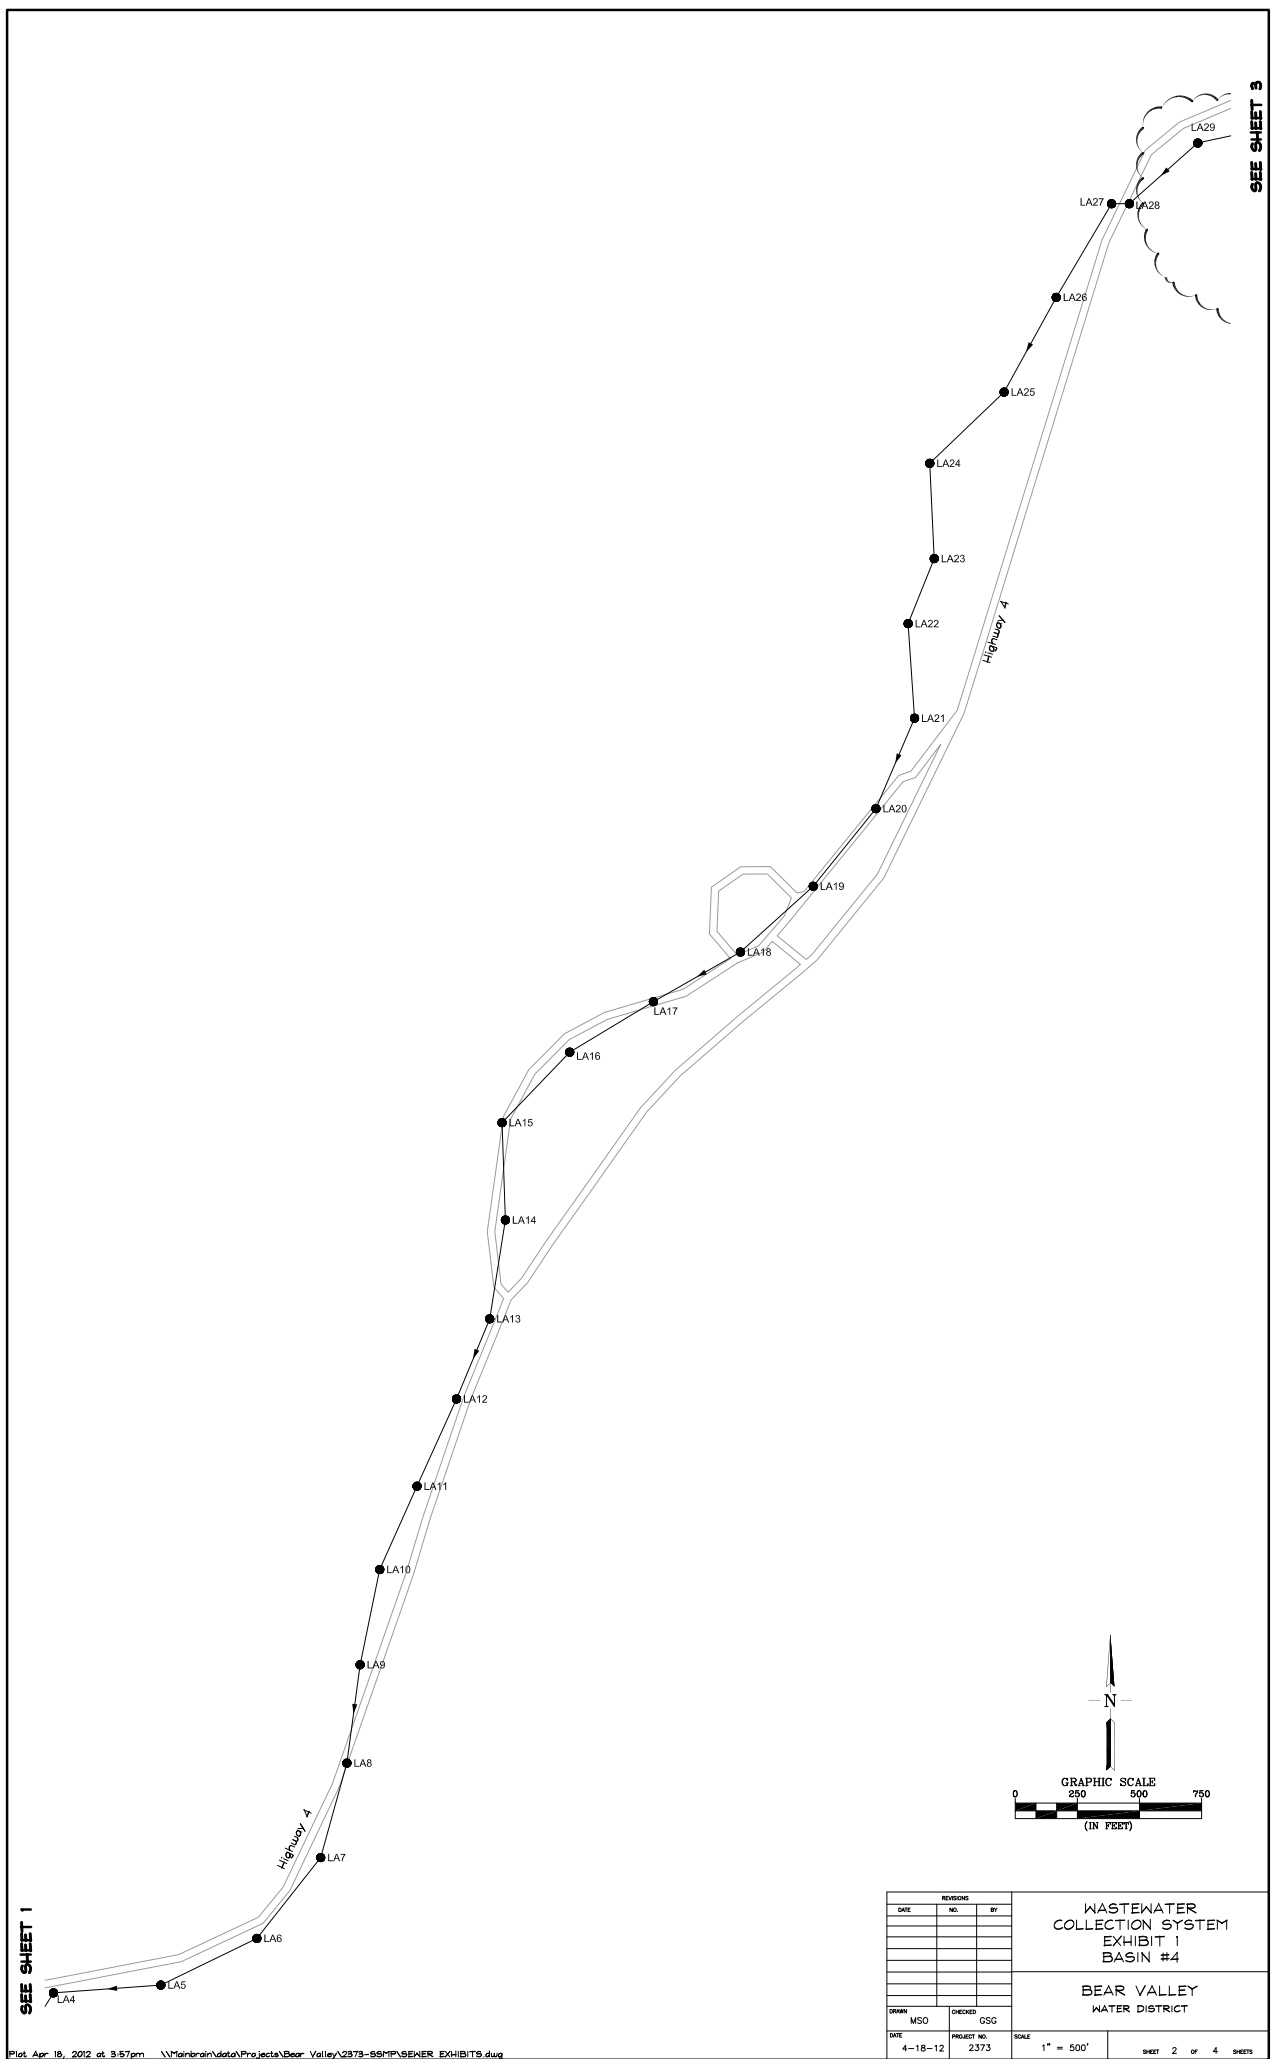


SEE SHEET 1

SEE SHEET 3

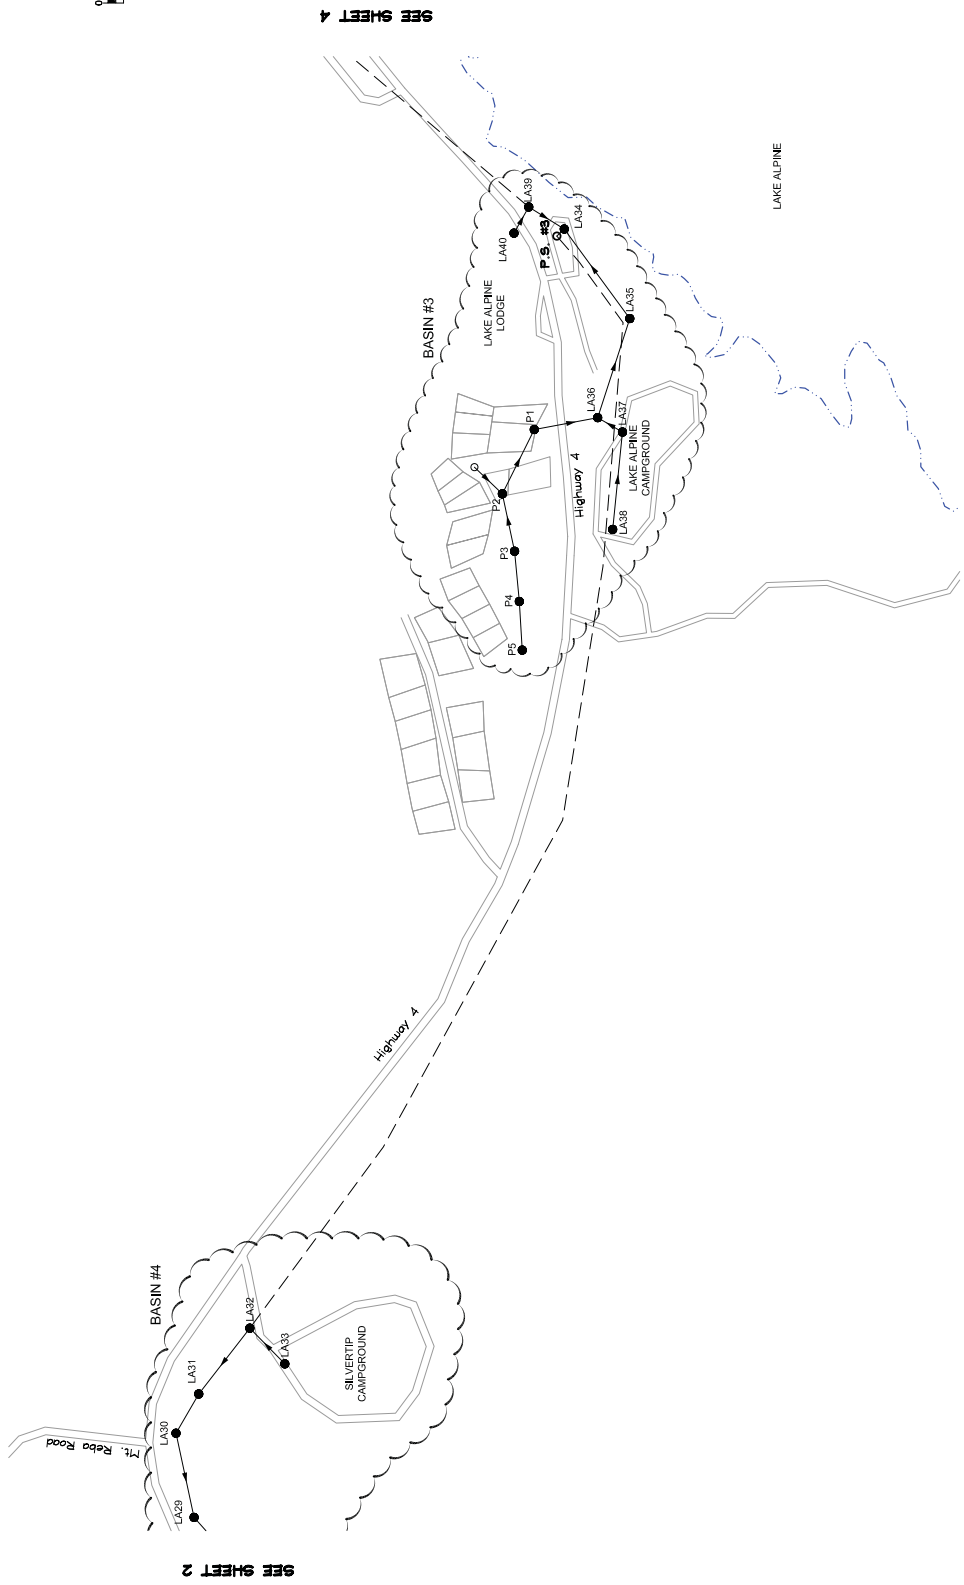

REVISIONS			WASTEWATER COLLECTION SYSTEM EXHIBIT 1 BASIN #4
DATE	NO.	BY	
			BEAR VALLEY WATER DISTRICT
			DRAWN MSQ CHECKED CSG
DATE	PROJECT NO.	SCALE	
4-18-12	2373	1" = 500'	SHEET 2 OF 4 SHEETS


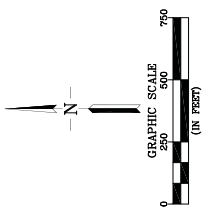


LINE	NO.	BY

DATE	4-18-12	PROJECT NO.	2373	SCALE	1" = 500'
DRAWN	MSO	DESIGNED	OSG		
BEAR VALLEY WATER DISTRICT					

WASTEWATER COLLECTION SYSTEM  
EXHIBIT 1  
BASIN #3,4

BEAR VALLEY  
WATER DISTRICT

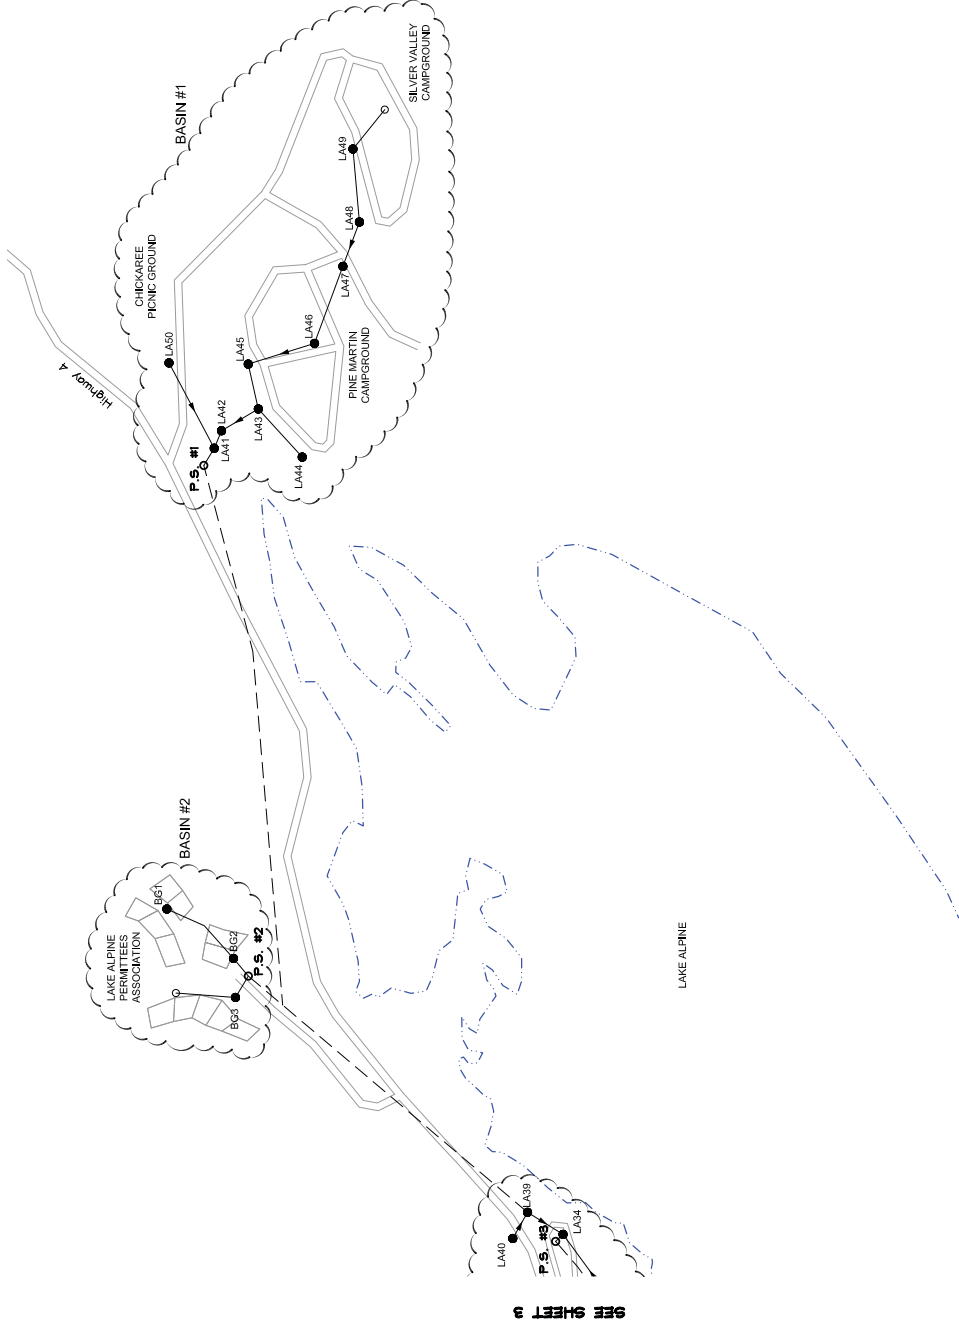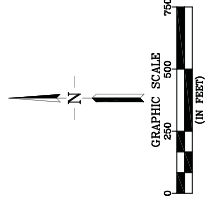

LINE	REVISION	BY

DATE	4-10-12	SCALE	1" = 500'
DRAWN	MSD	PROJECT NO.	2373
CHECKED	OSG		
BEAR VALLEY WATER DISTRICT			